
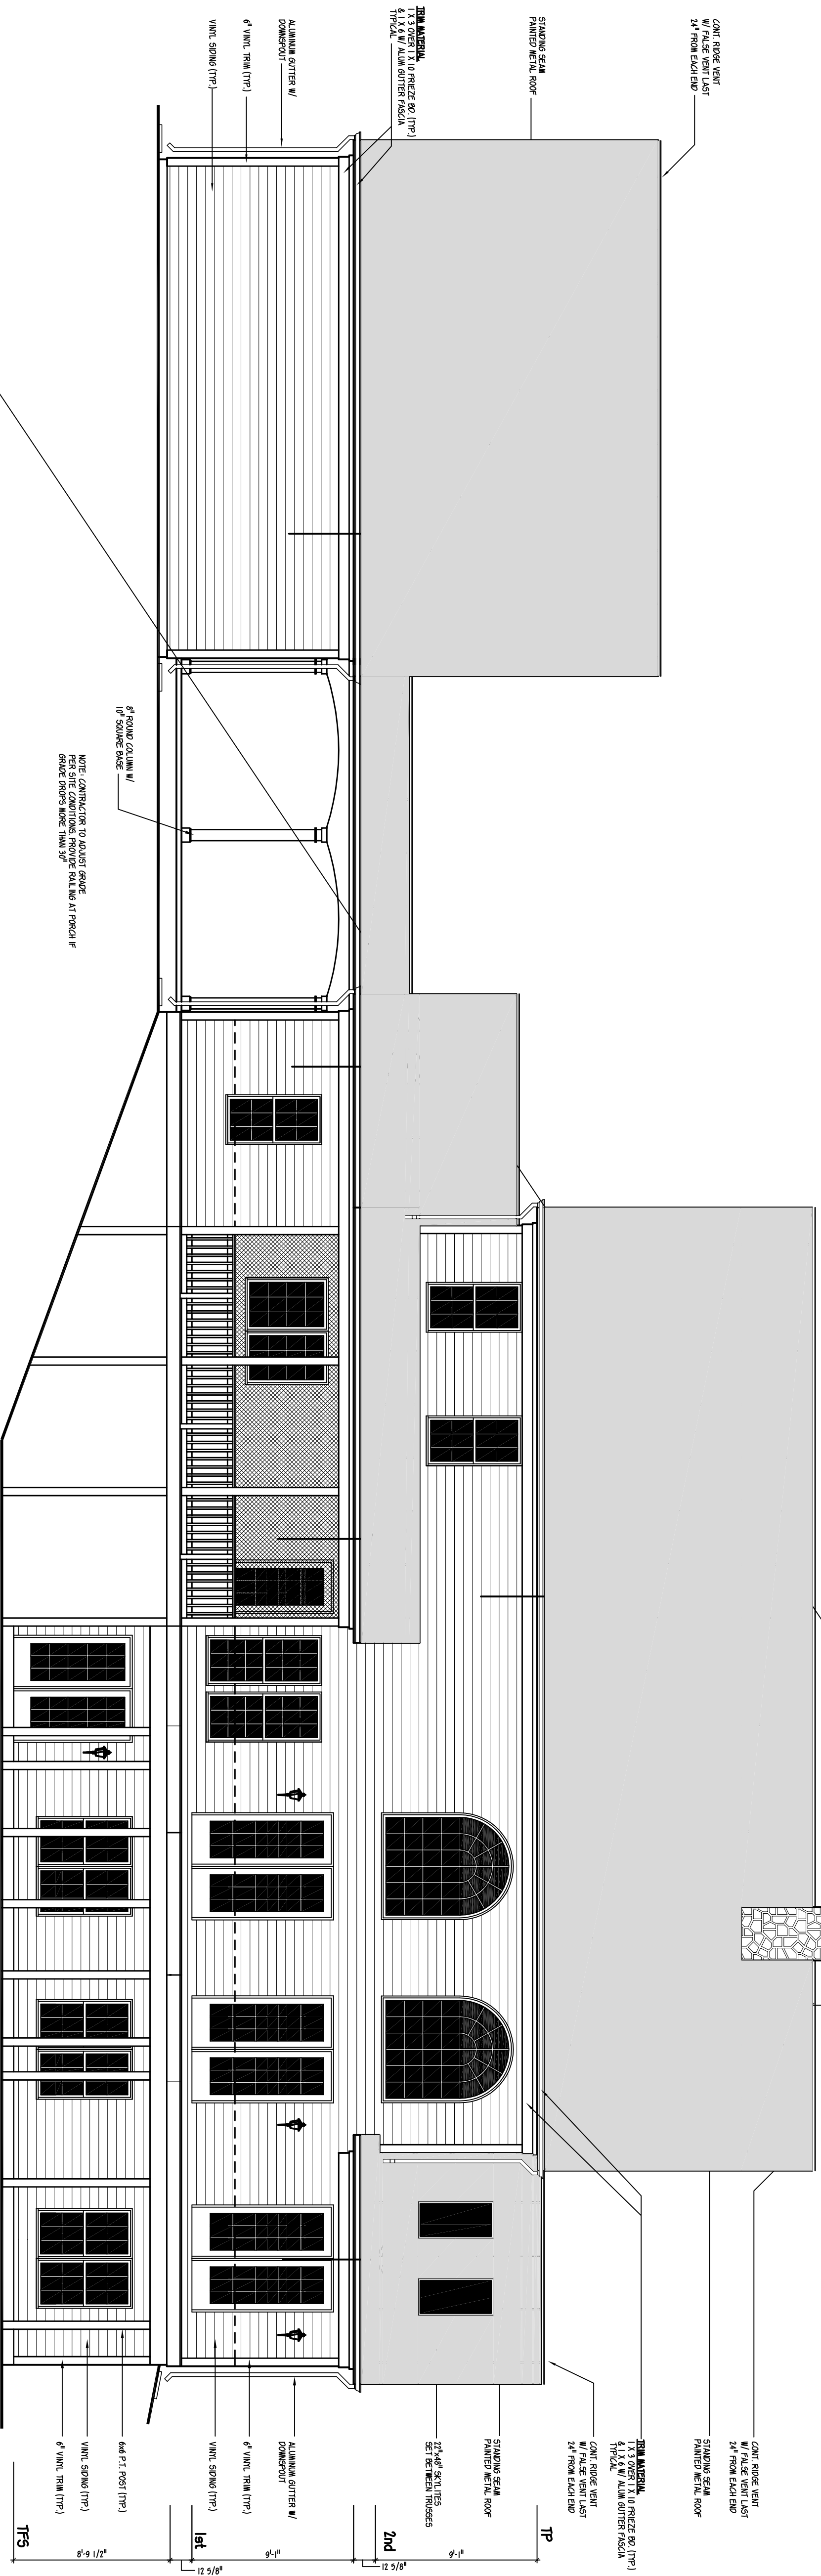


EXAMPLE SET - DO NOT COPY

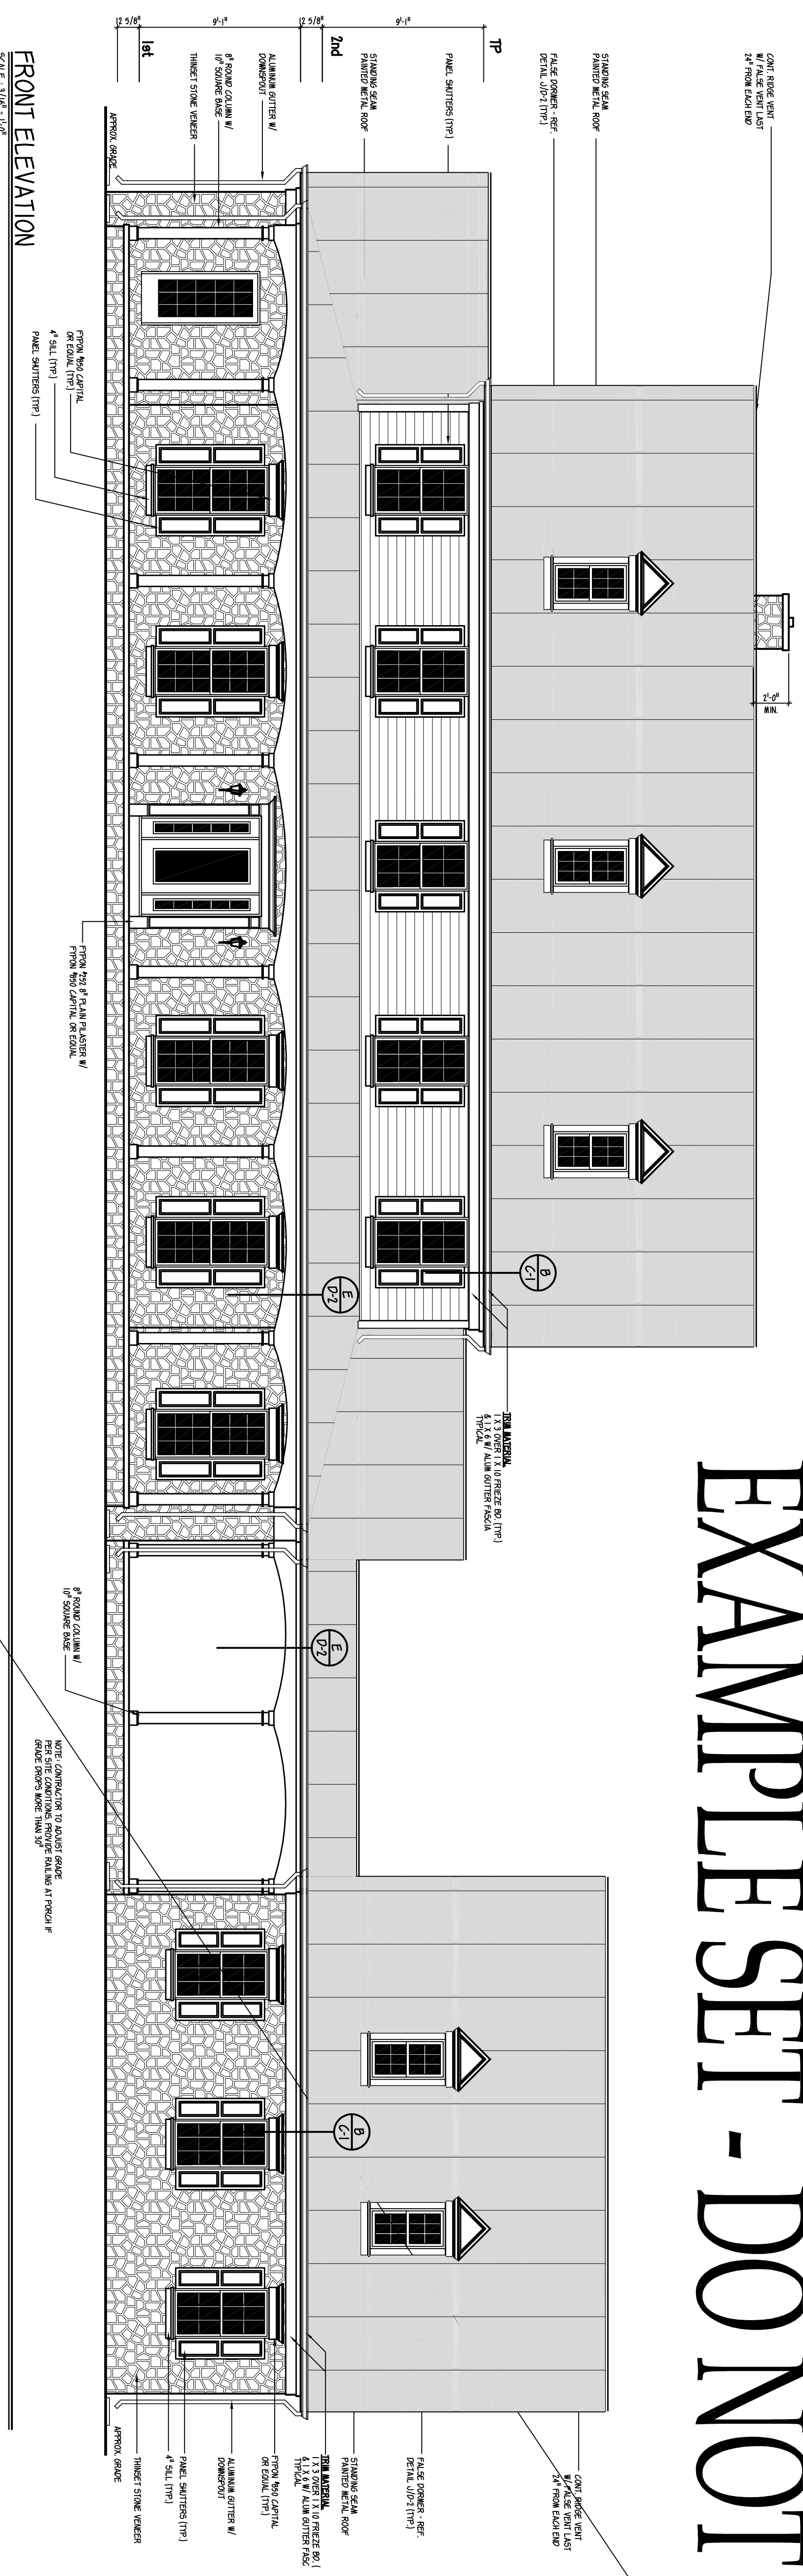

REAR ELEVATION
SCALE: 3/16" = 1'-0"

NOTE: STAIRS & DECK RAIL NOT SHOWN FOR CLARITY

REVISIONS	
DATE	DATE
NOTES	NOTES
DATE	DATE
NOTES	NOTES

VOGEL DRAFTING INC.
RESIDENTIAL DRAFTING SERVICES
11410 FOREST WALK DR. SPOTSVILVANIA, VA 22953
540-977-412 PHONE - 540-977-8971 FAX
WWW.VOGELDRAFTING.COM

EXAMPLE SET
FRONT & REAR ELEVATION

NOTES:
CLIENT:
FILE NAME:
DATE:
DRAFTER: 1

4.00
SHEET