



EXAMPLE SET - DO NOT COPY

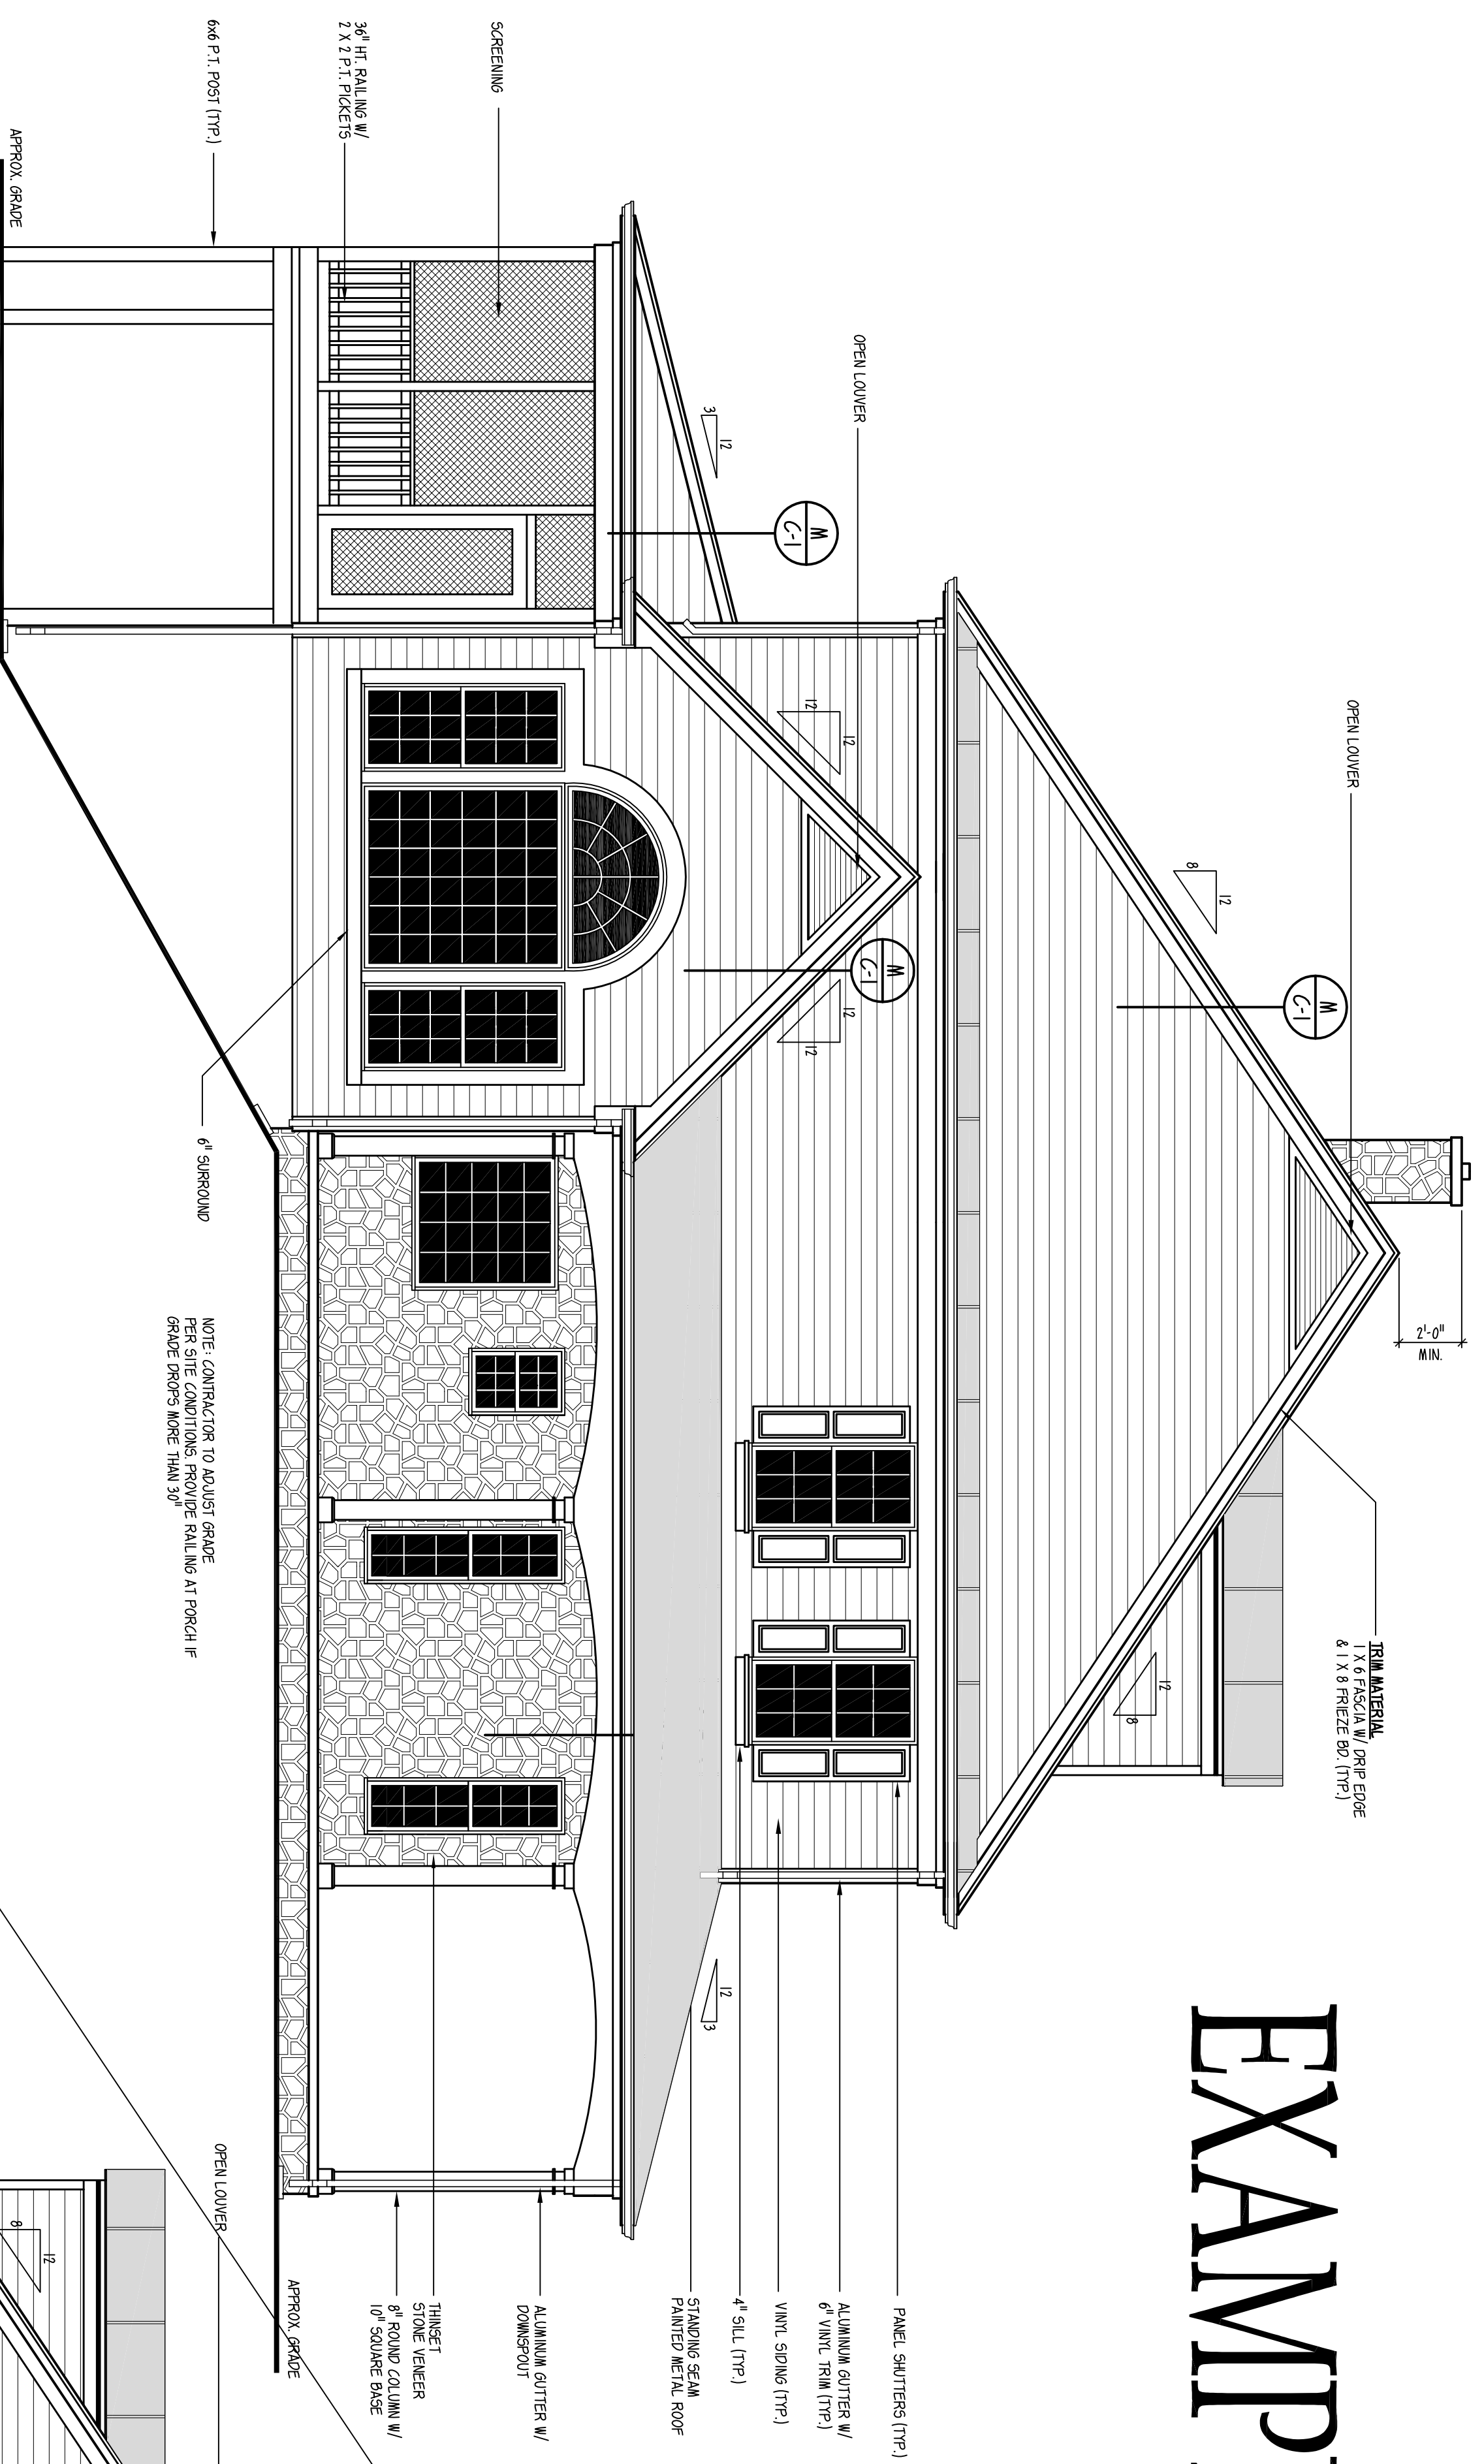


LEFT SIDE ELEVATION

SCALE: 1/4" = 1'-0"

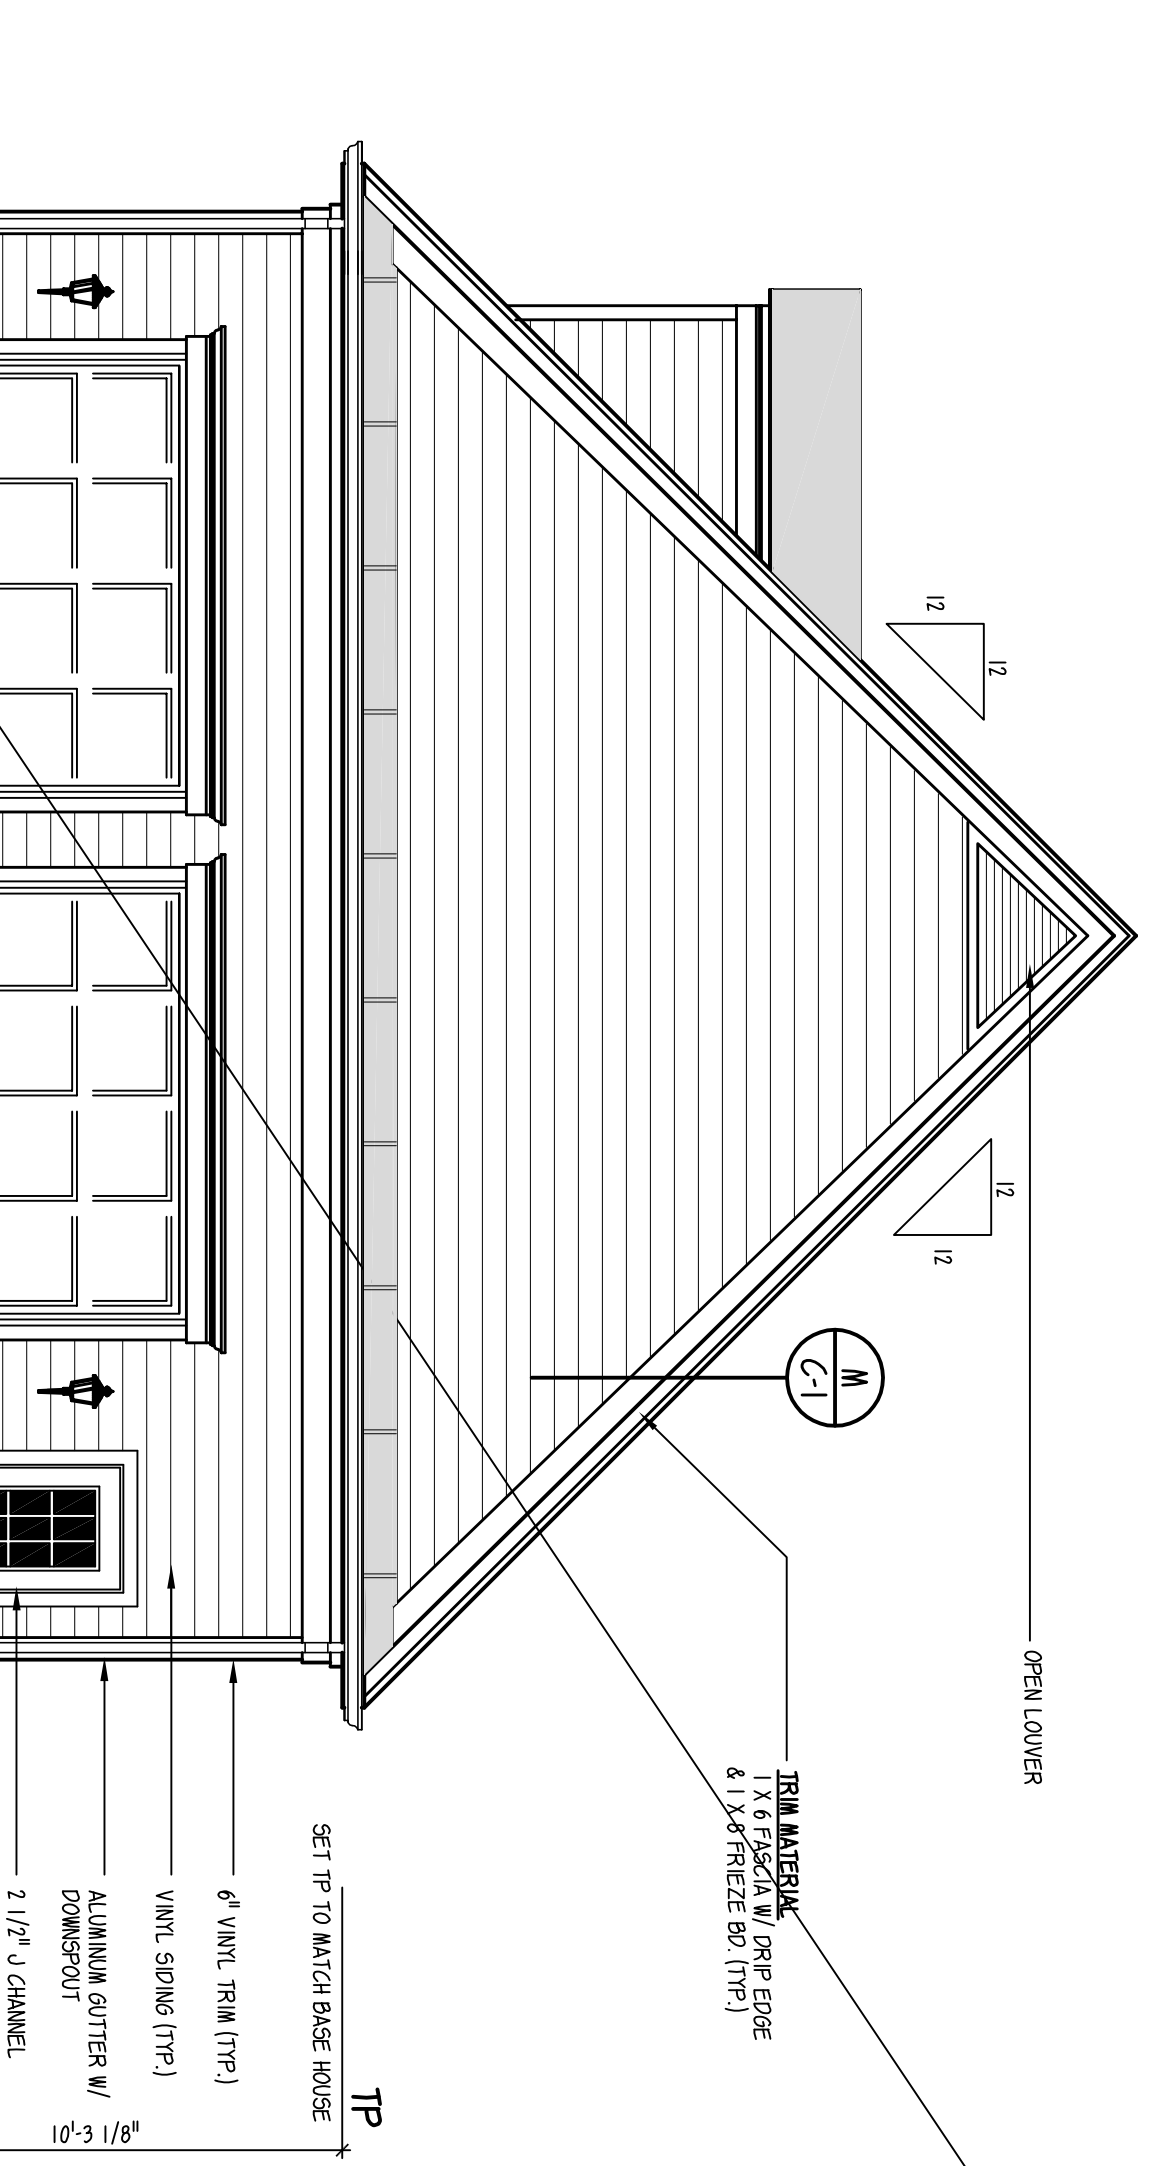


RIGHT SIDE ELEVATION

SCALE: 1/4" = 1'-0"

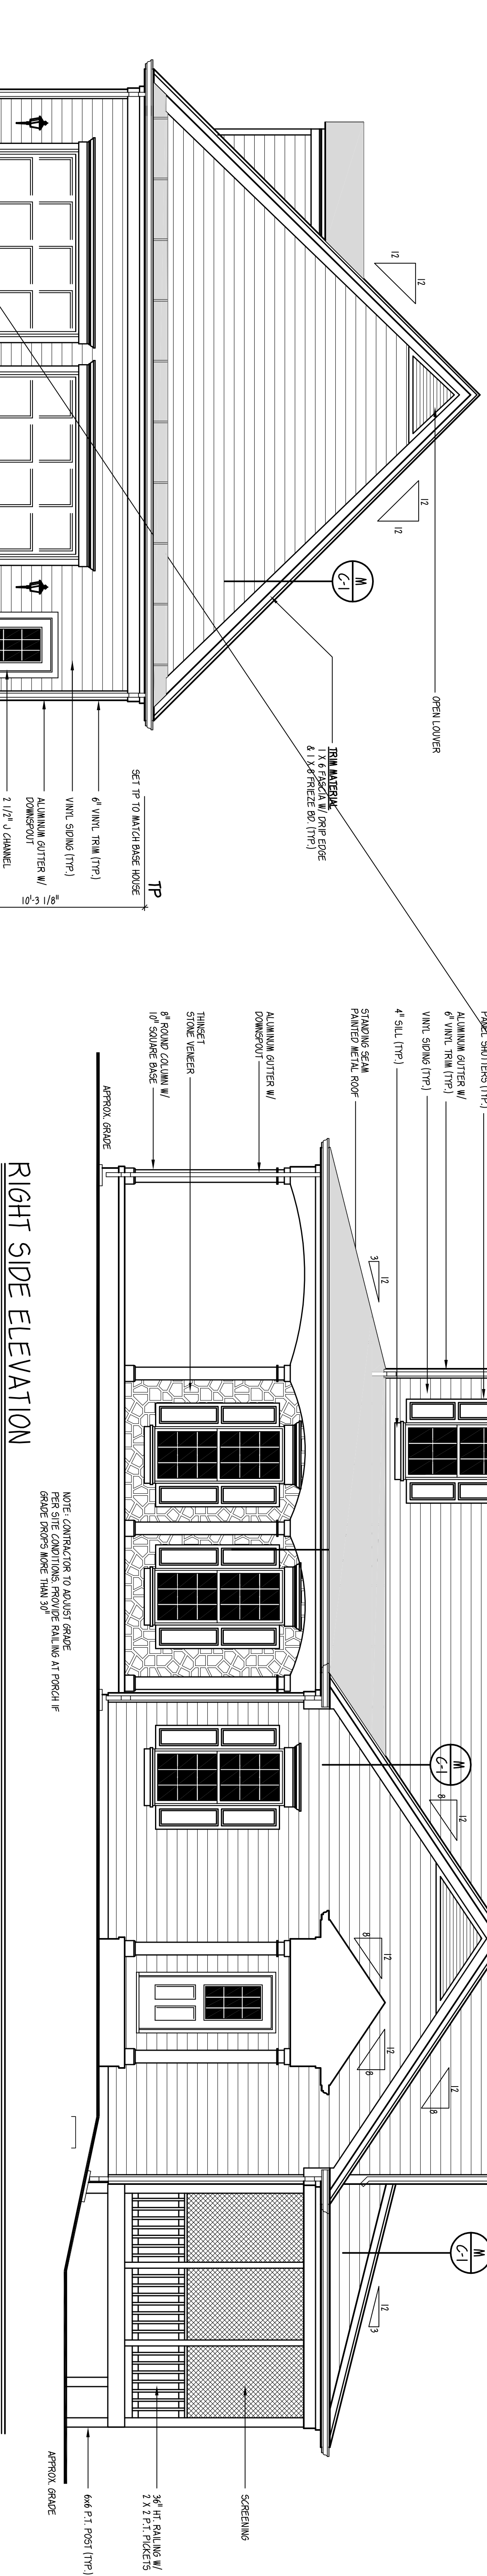

GARAGE RIGHT SIDE ELEVATION

SCALE: 1/4" = 1'-0"

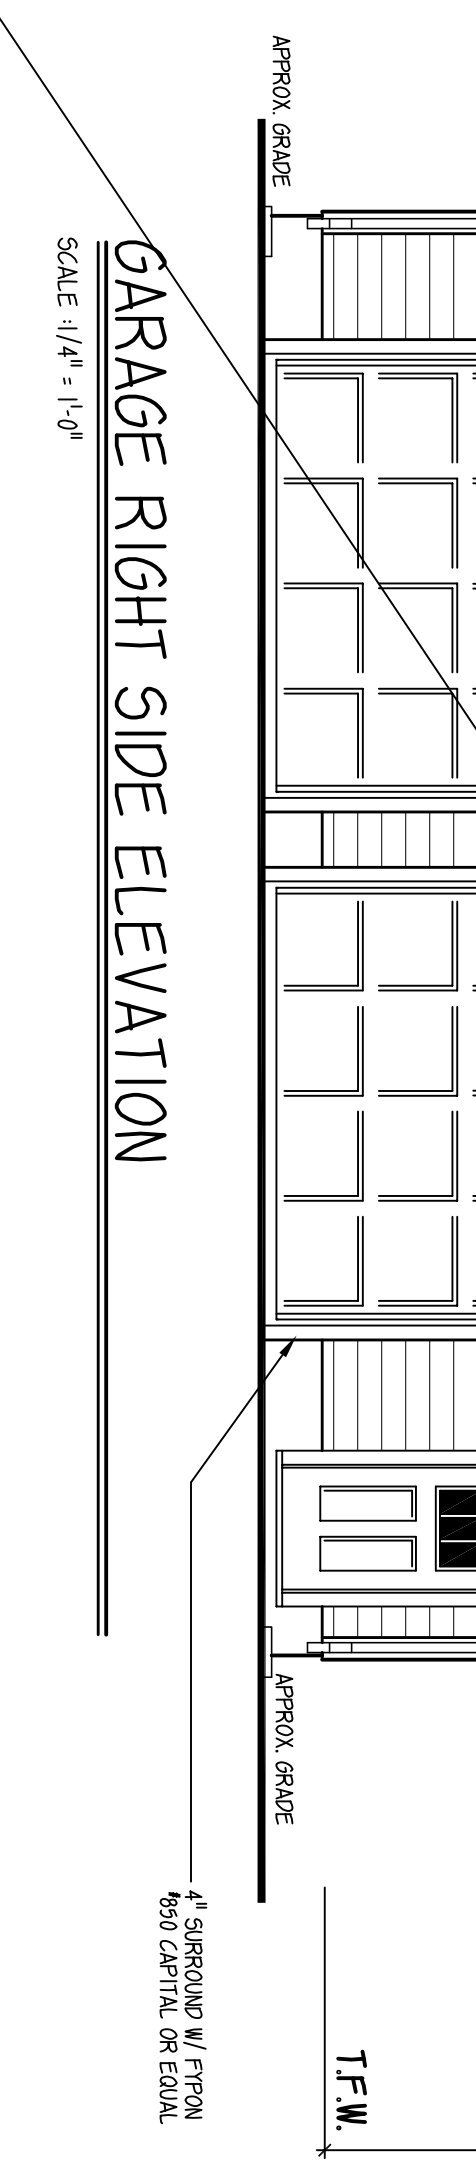

REVISIONS	
DRAFTER	DATE
DATE	NOTES
DRAFTER	DATE
DATE	NOTES

VOGEL DRAFTING INC.
RESIDENTIAL DRAFTING SERVICES
11410 FOREST WALK DR. SPOTSVILVANIA, VA 21553
540-977-4112 PHONE - 540-977-8971 FAX
WWW.VOGELDRAFTING.COM

EXAMPLE SET
SIDE ELEVATIONS

NOTES:
CLIENT:
FILE NAME:
DATE:
DRAFTER:

4.01
SHEET