




A BUILDING SECTION 1/4" = 1'-0"
SCALE 1/4" = 1'-0"

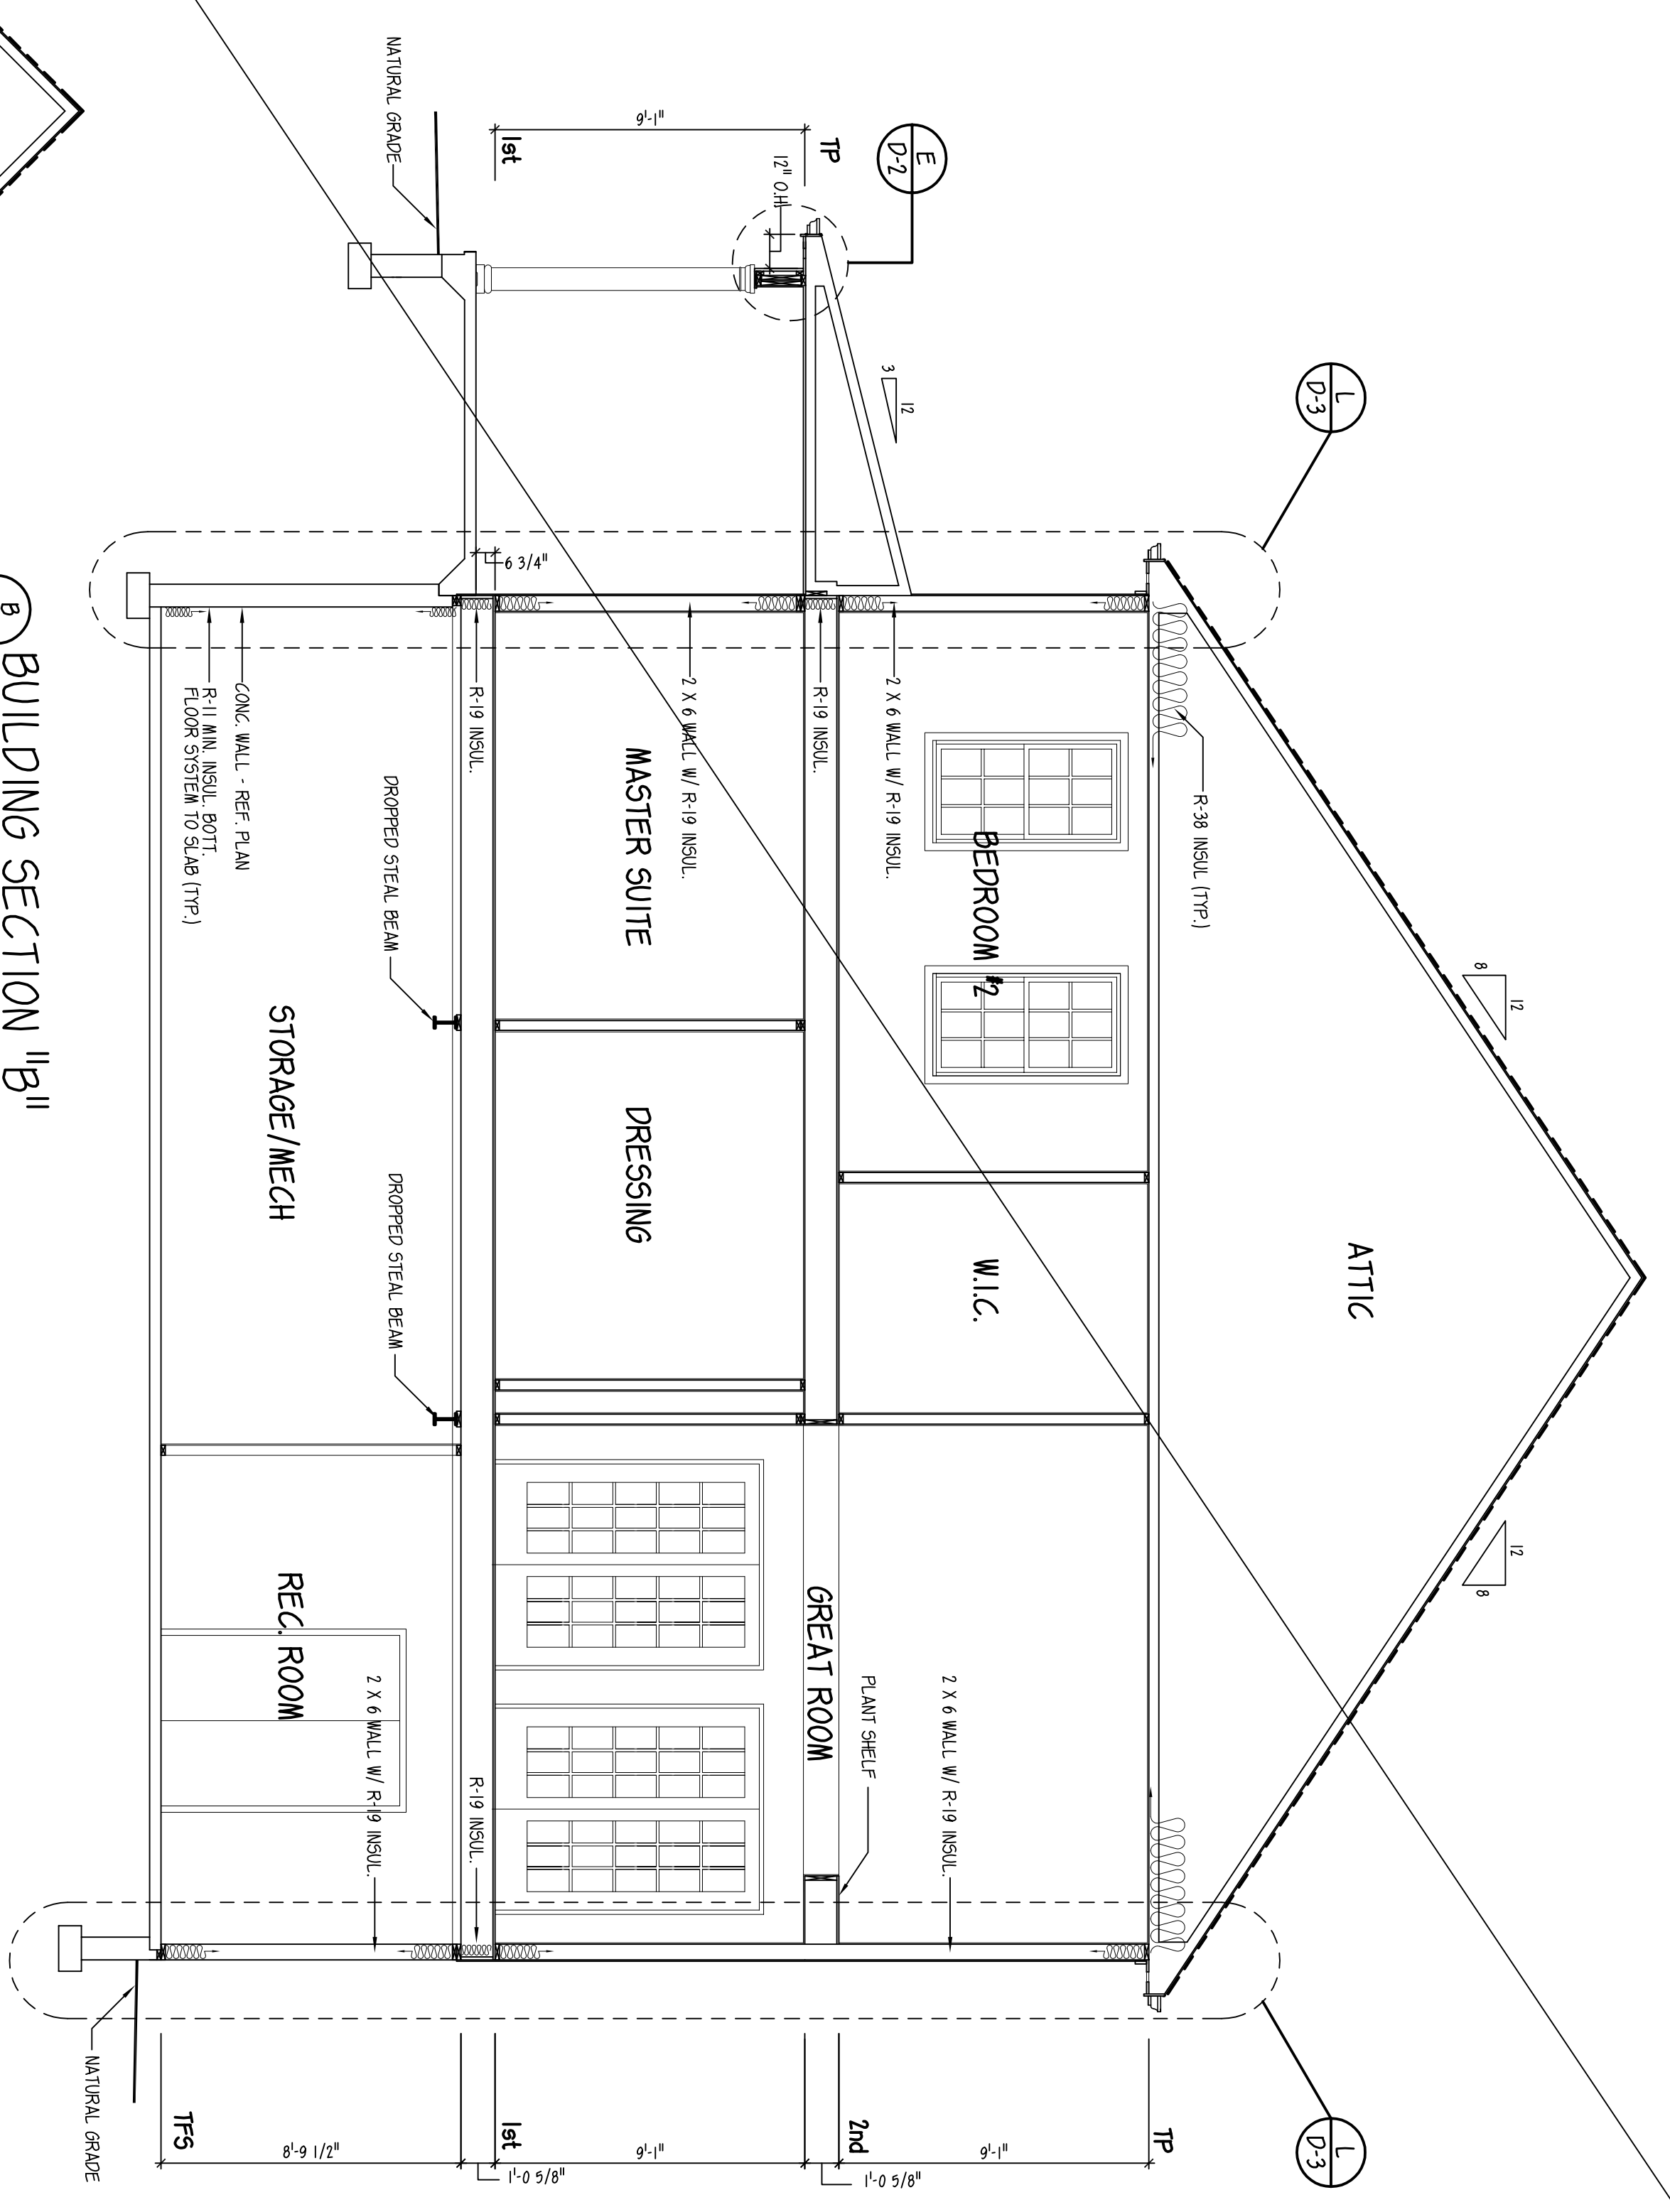

B BUILDING SECTION 1/4" = 1'-0"
SCALE 1/4" = 1'-0"

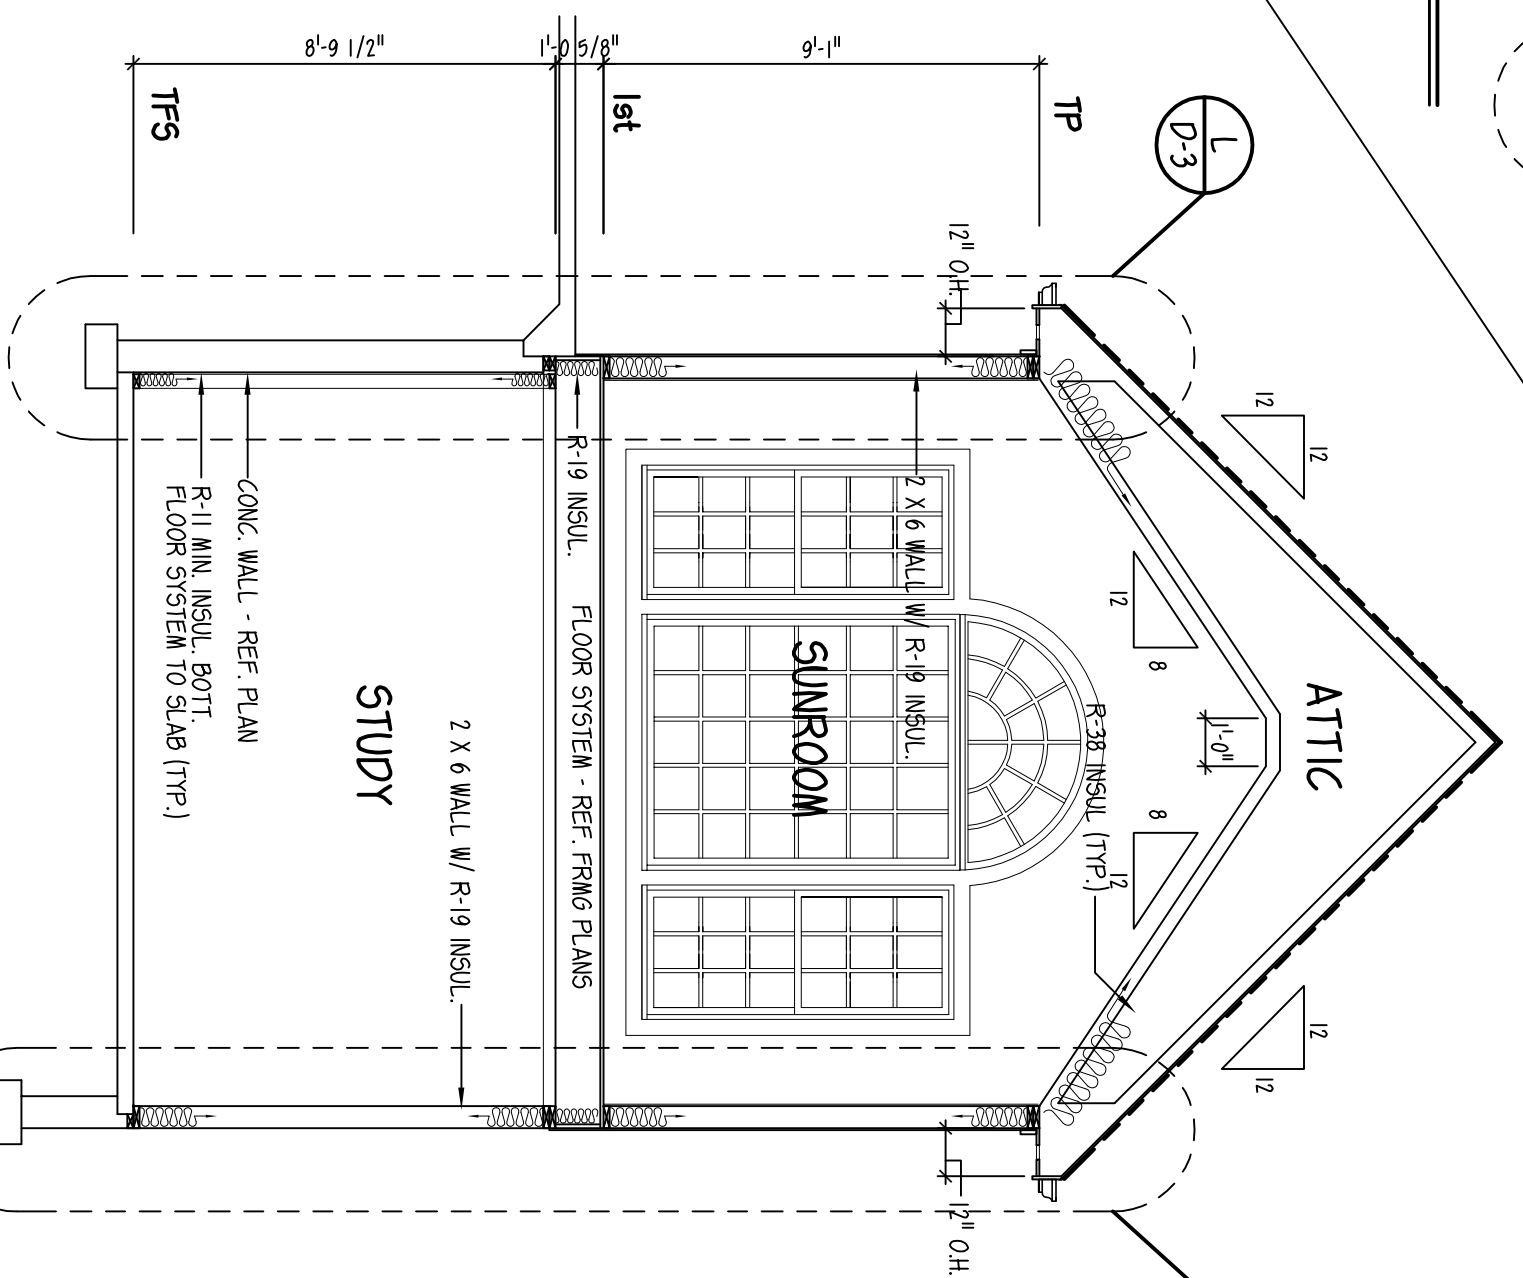

C BUILDING SECTION 1/4" = 1'-0"
SCALE 1/4" = 1'-0"

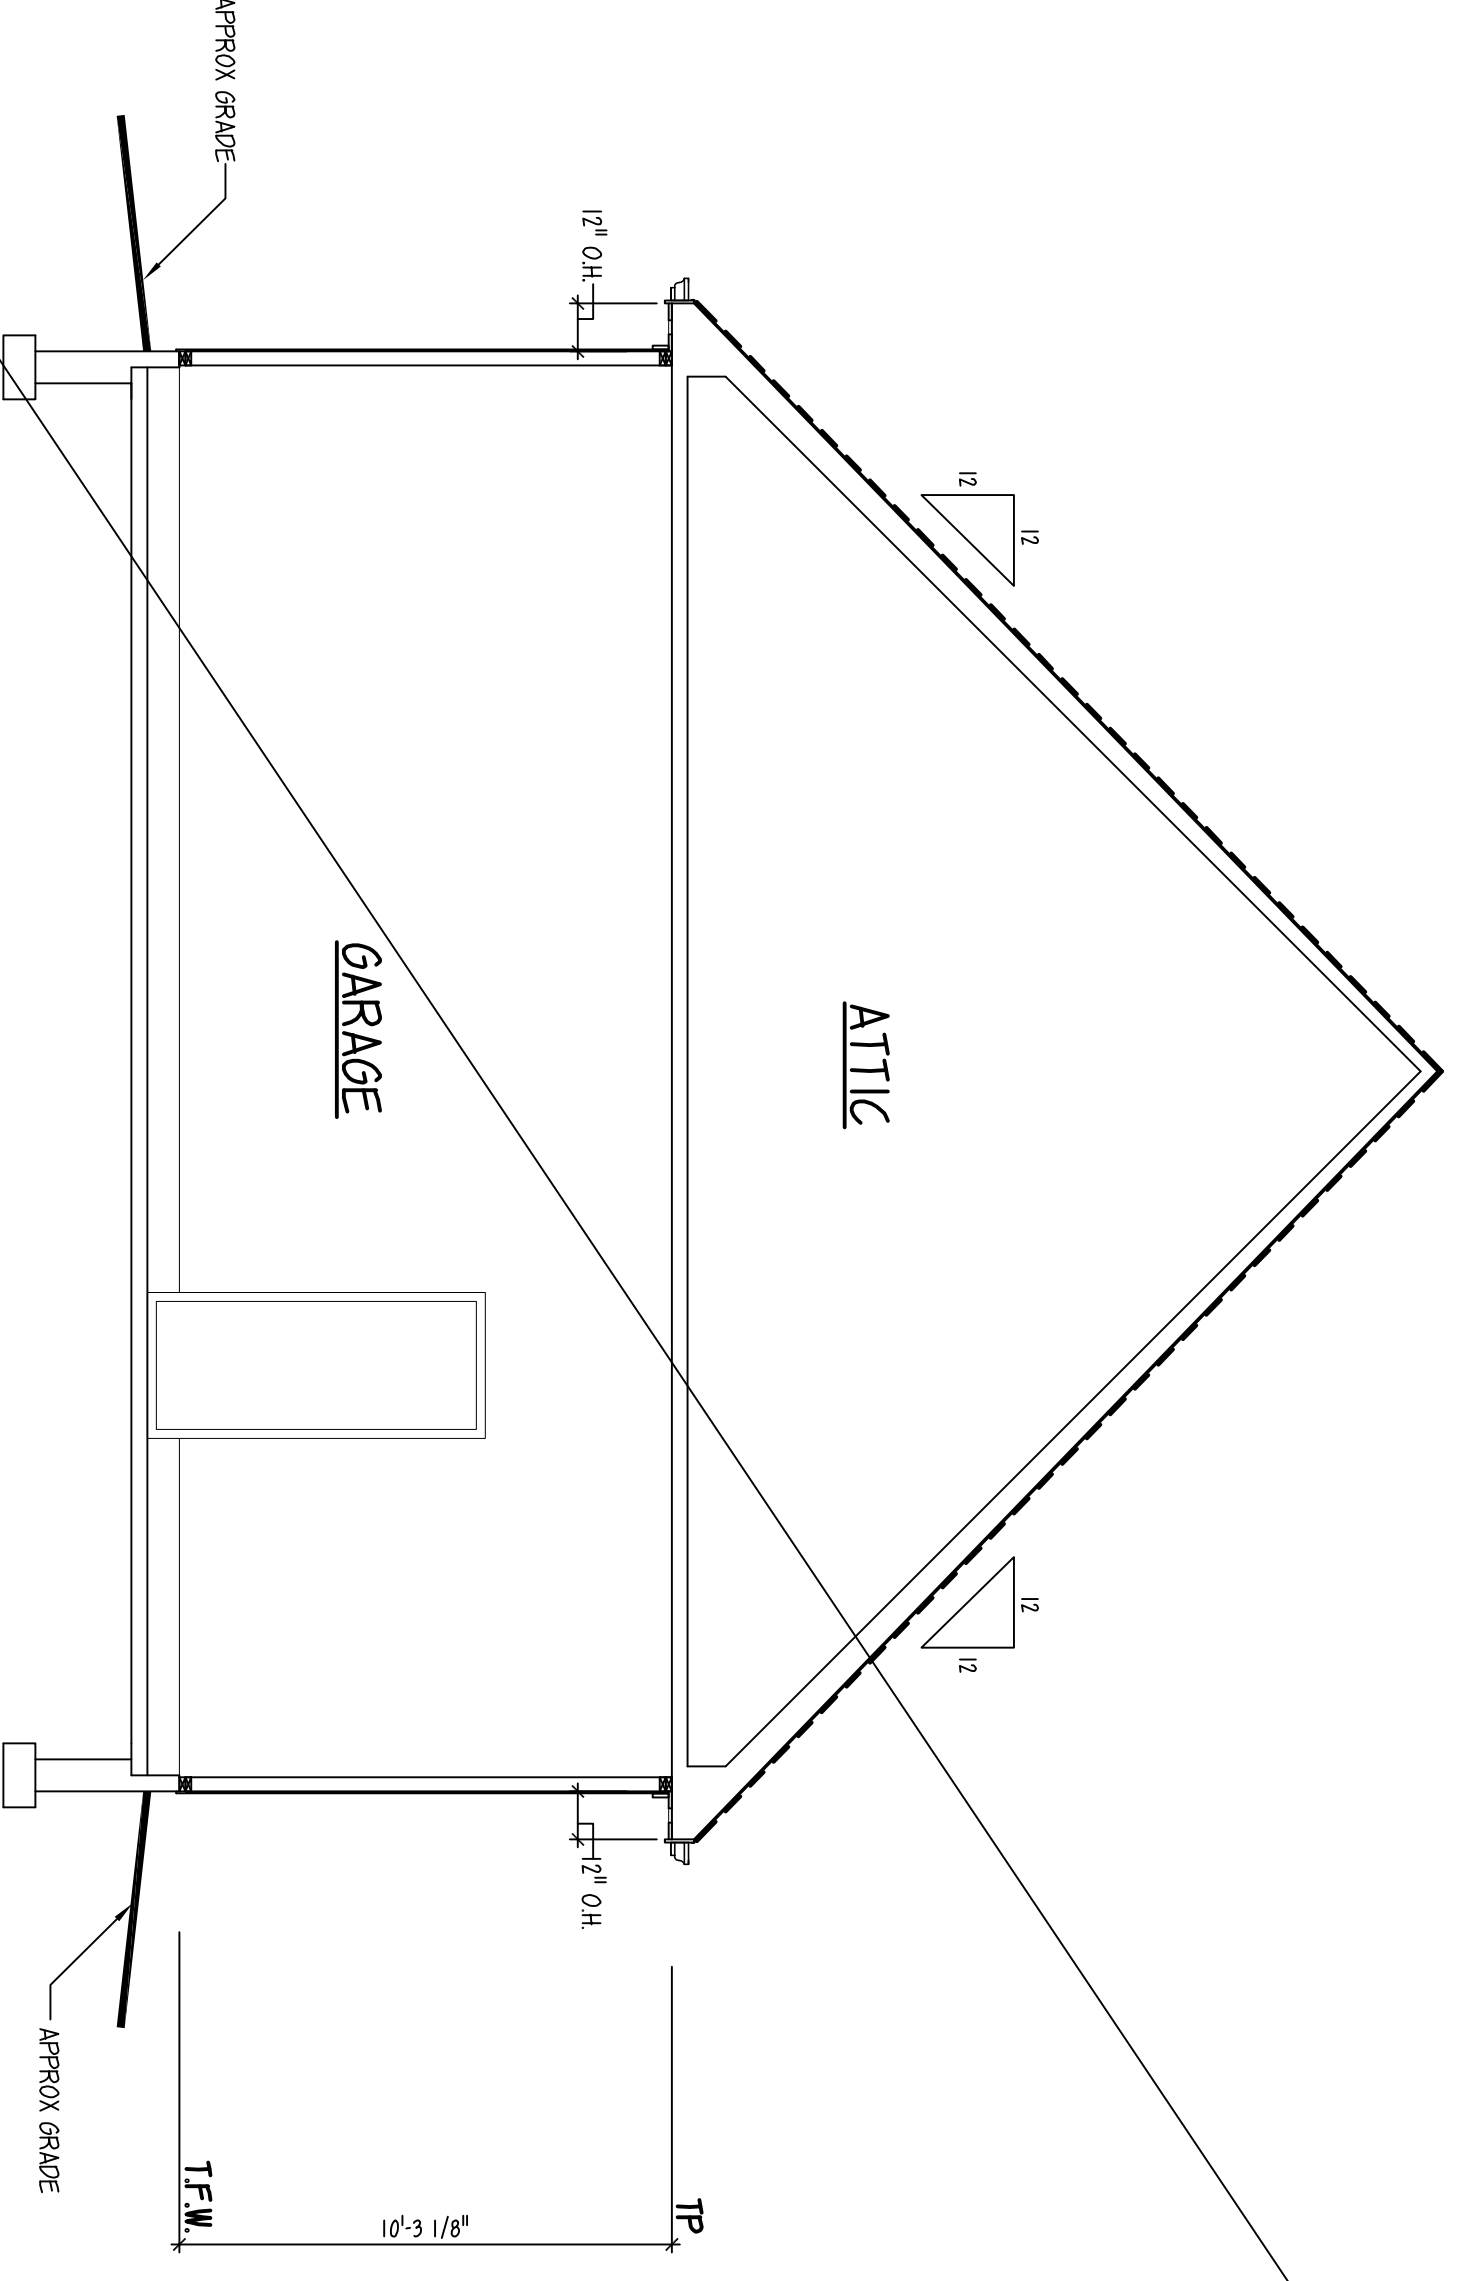

D BUILDING SECTION 1/4" = 1'-0"
SCALE 1/4" = 1'-0"

**EXAMPLE SET -
DO NOT COPY**

REVISIONS	
DATE	NOTES
DATE	NOTES
DATE	NOTES
DATE	NOTES

VOGEL DRAFTING INC.
RESIDENTIAL DRAFTING SERVICES
11410 FOREST WALK DR. SPOTSVILVANIA, VA 22553
540-977-4121 PHONE - 540-977-8971 FAX
WWW.VOGELDRAFTING.COM

**EXAMPLE SET
BUILDING SECTIONS**

NOTES	CLIENT
DATE	FILE NAME
DATE	DRAWER

5.00
SHEET